



JUOZO KAROSO SALĒ
ARCH-BR.01.2

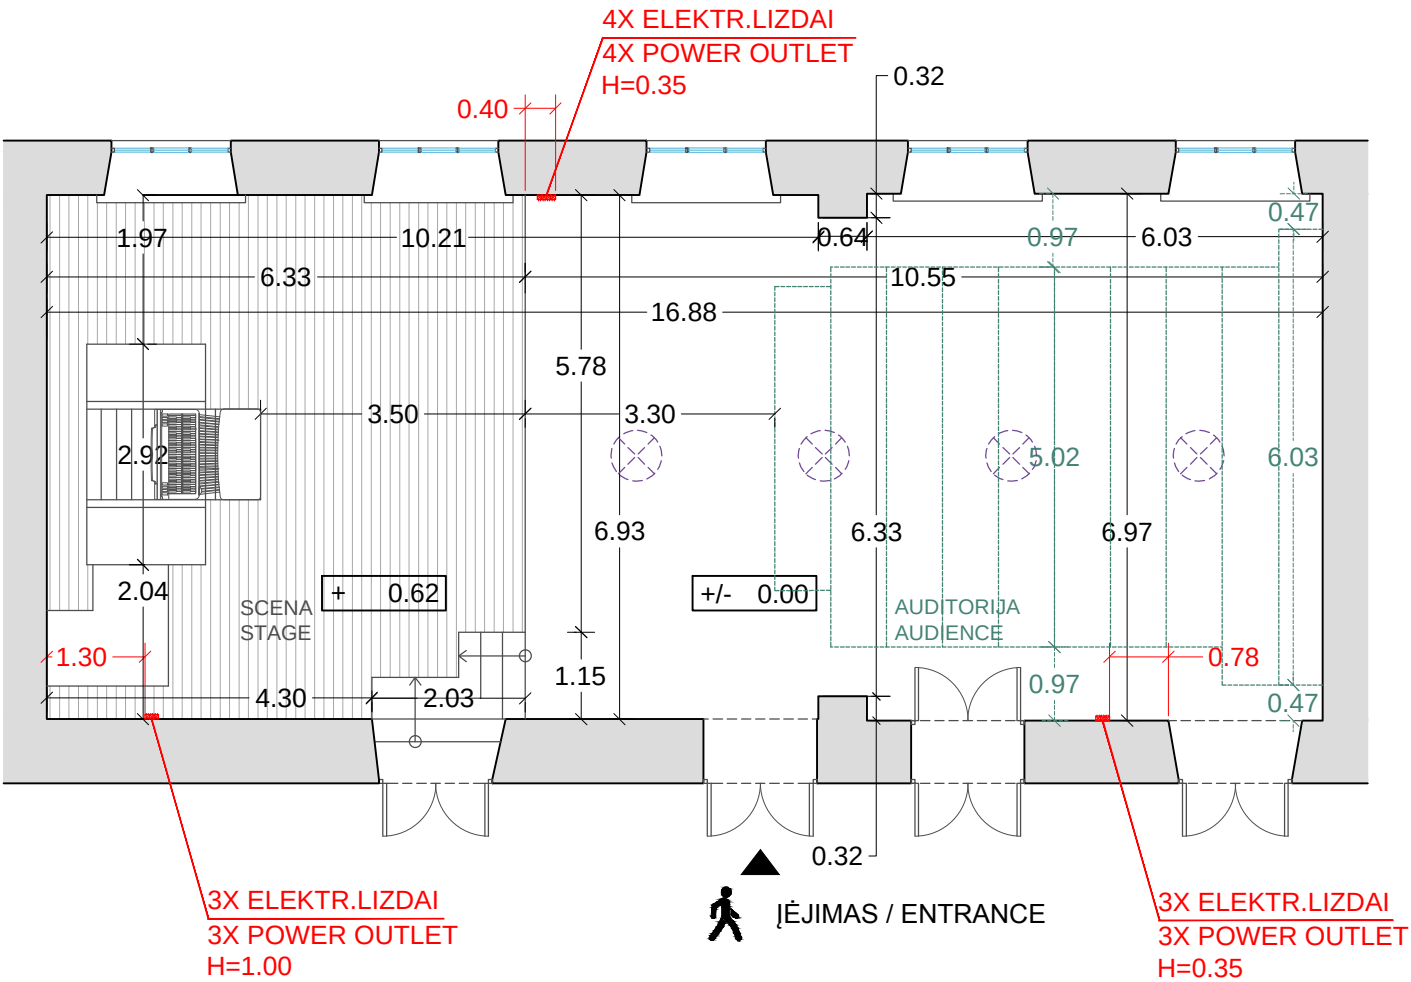

PLANAS M 1:100

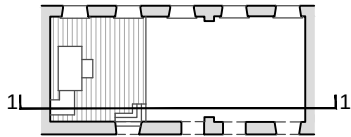

PJŪVIS 1-1 M 1:100