

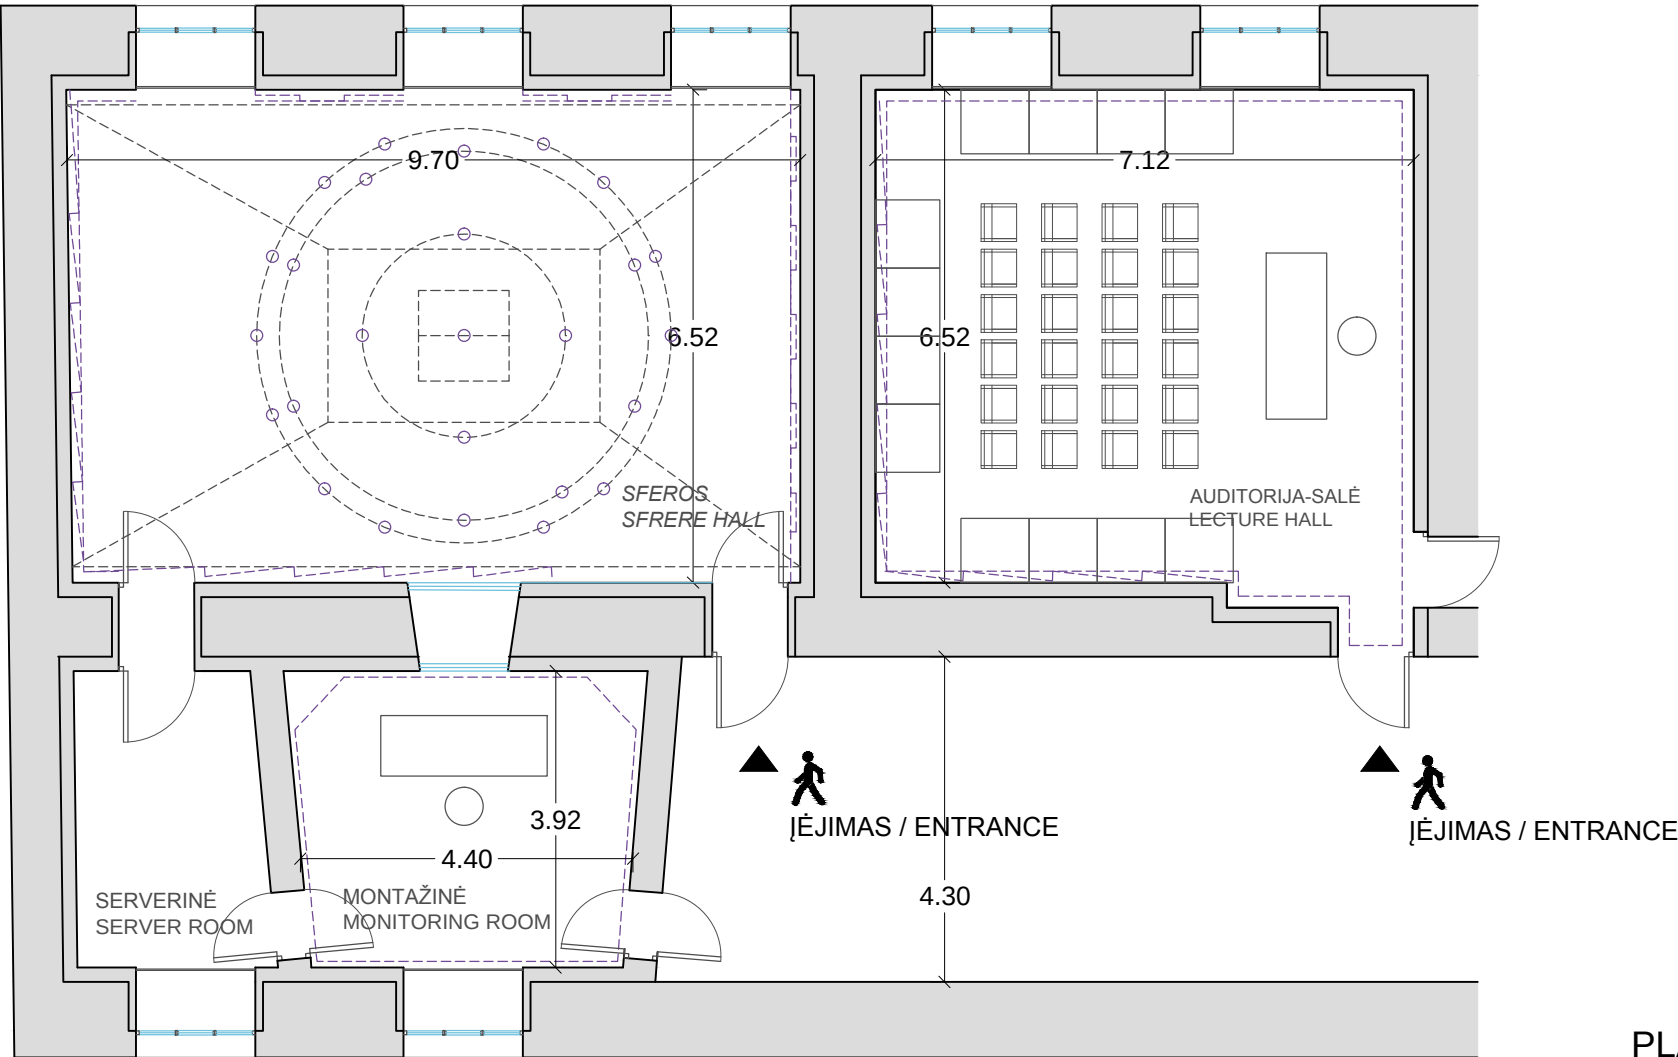


MUZIĶOS INOVACIJU STUDIJU CENTRAS
ARCH-BR.04.1

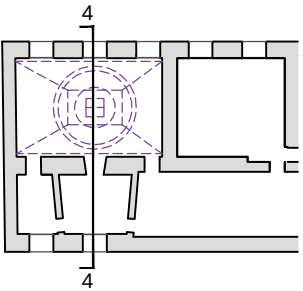

PLANAS M 1:100

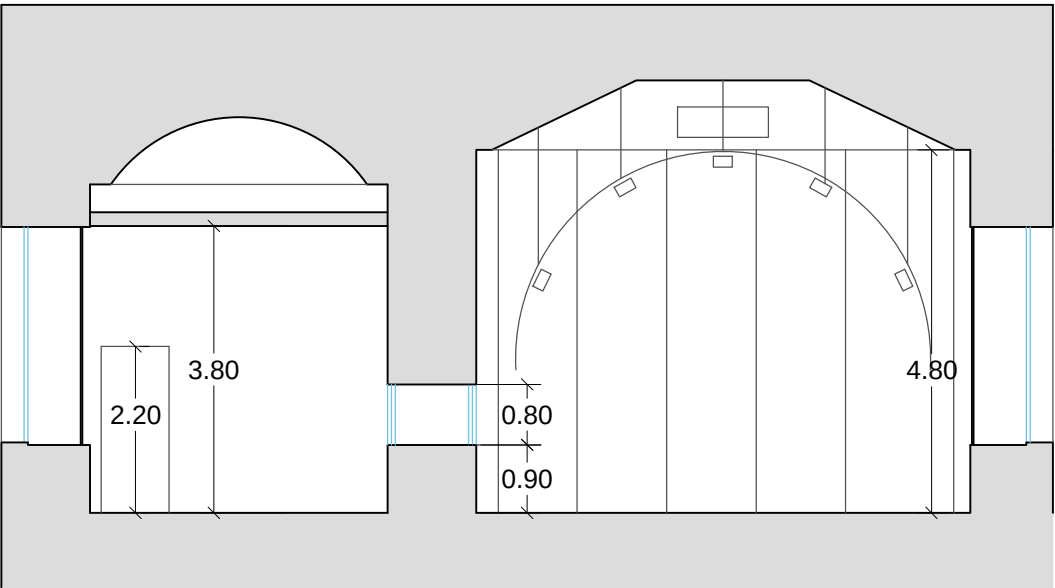

PJŪVIS 4-4 M 1:100